
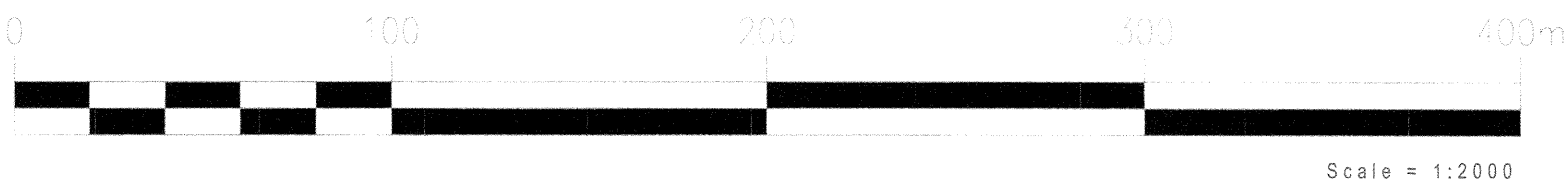
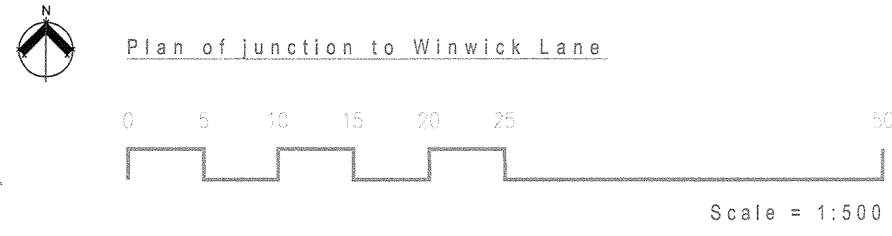


Site Plan

Proposed

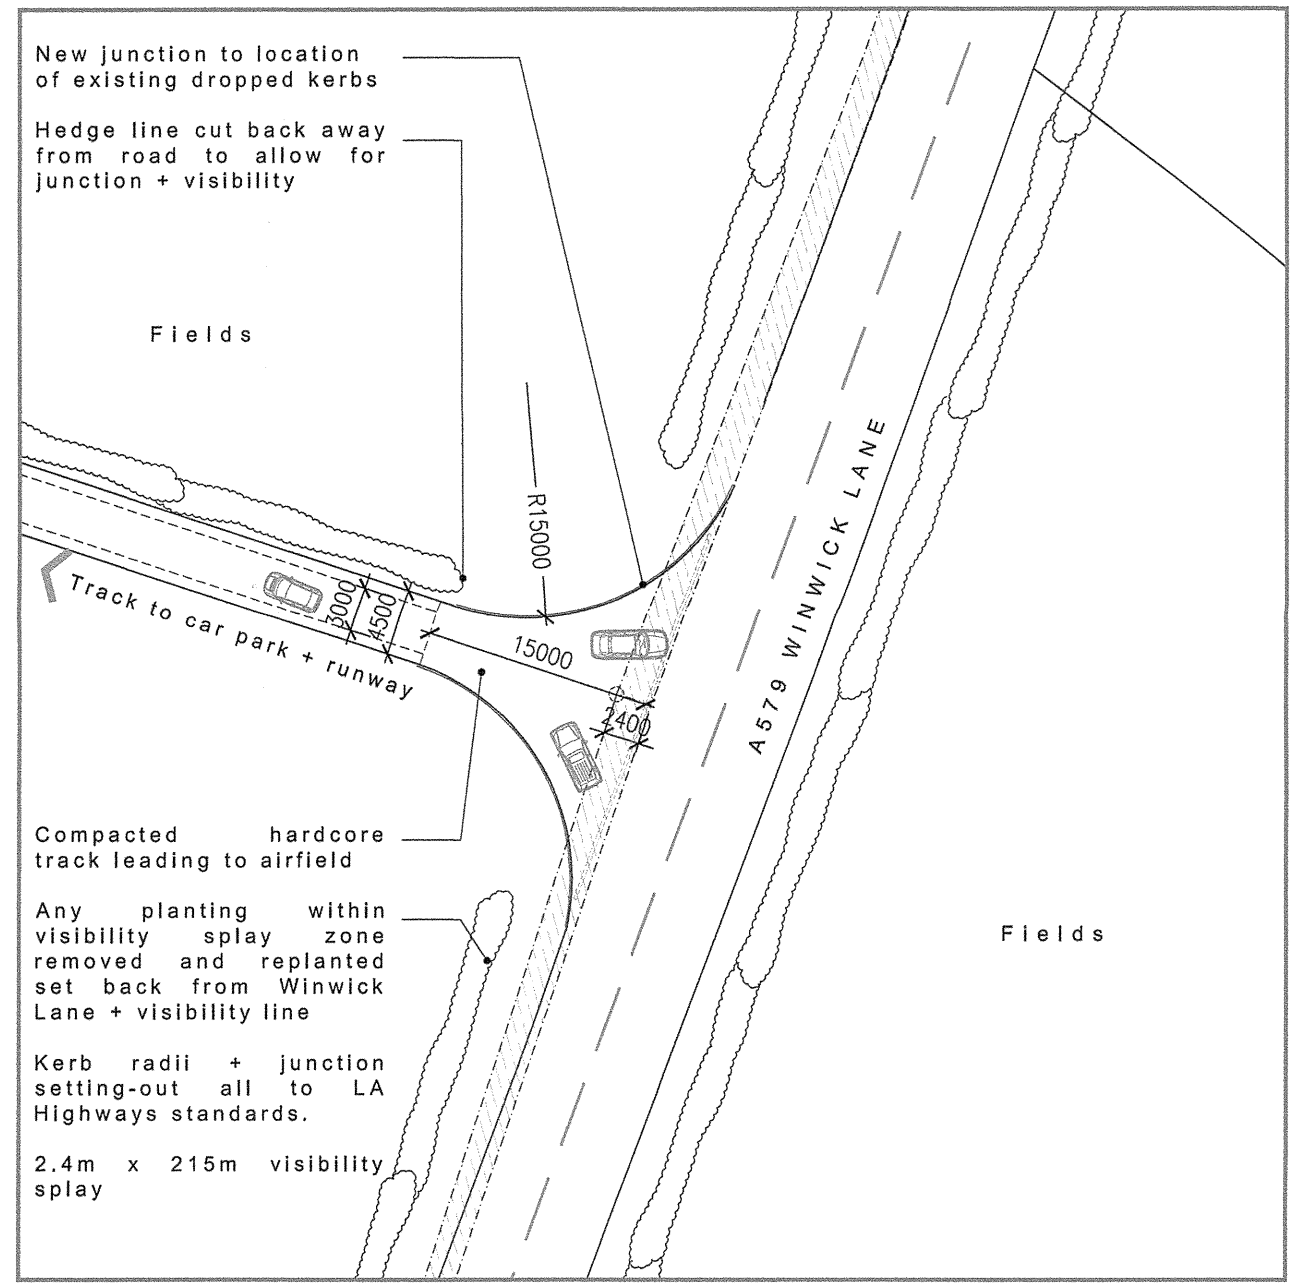


**NOTES**  
Use figured dimensions only. Scale drawing only when a scale bar is present. All dimensions to be checked by user and any discrepancies, error or omissions to be reported to the architect before work commences. Read this drawing with all relevant materials.

WIGAN M.B.C. PLANNING DEPT.  
APPLICATION REFERENCE  
A/14/79296  
**FILE COPY**

Rev	Date	Dm	Chkd	Description
Purpose of Issue:				
<b>PLANNING</b>				
client:				
Lancashire Aeronautical Club				
project:				
Land at Winwick Lane				
drawing title:				
Proposed Site Plan				
scale at A1:				
1:2000 / 1:500	date:	Oct2013	drawn by:	MJW
			checked by:	MJW
drawing number:				
53LAC01-10				
revision:				
-				

**matt wood**  
**architect**  
mail@mattwood-architect.co.uk  
www.mattwood-architect.co.uk

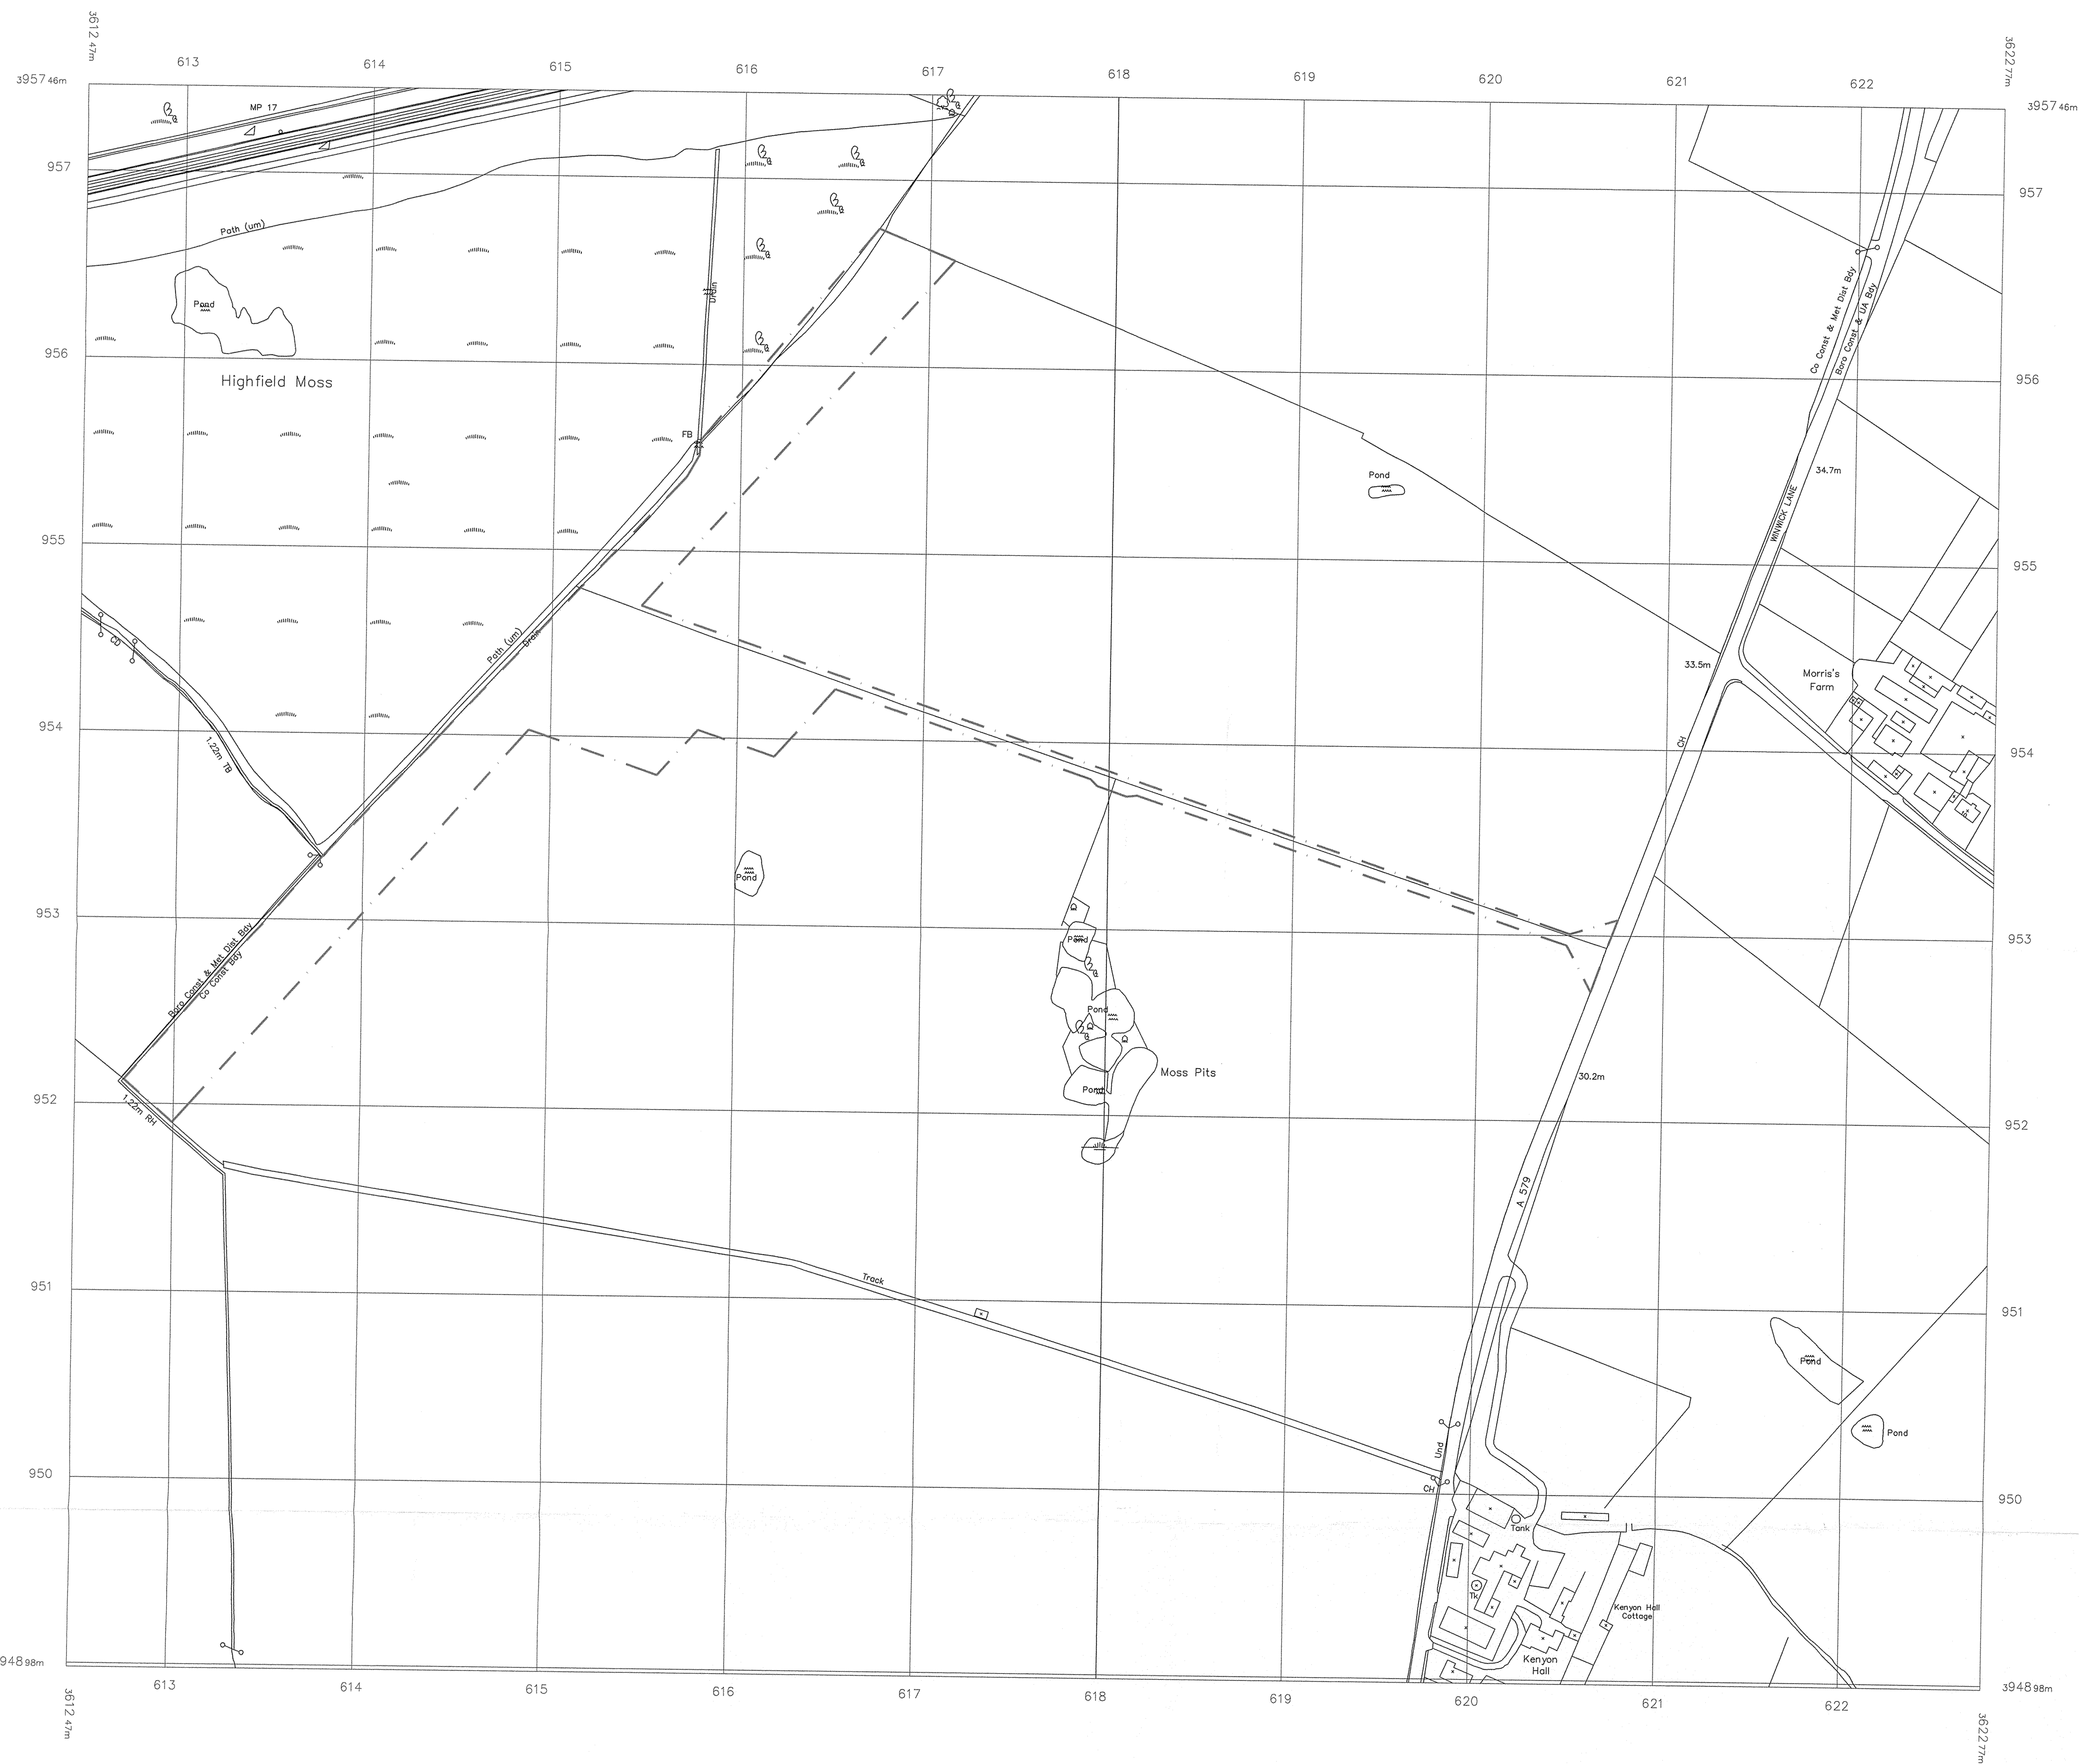

Site Plan  
Existing

#### NOTES

Use figured dimensions only. Scale drawing only when a scale bar is present. All dimensions to be checked by user and any discrepancies, error or omissions to be reported to the architect before work commences. Read this drawing with all relevant materials.

WIGAN M.B.C PLANNING DEPT.  
APPLICATION REFERENCE  
A / 14 / 79 29 6  
FILE COPY

Rev	Date	Drn	Chkd	Description
-----	------	-----	------	-------------

Purpose of Issue:

PLANNING

client:

Lancashire Aeronautical Club

project:

Land at Winwick Lane

drawing title:

Existing Site Plan

scale as AT:

1:2000

drawing number:

53LAC01-01

date:

Oct2013

drawn by:

MJW

checked by:

MJW


revision:

-


matt wood  
architect

mail@mattwood-architect.co.uk  
www.mattwood-architect.co.uk

DO NOT SCALE DRAWINGS - IF IN  
DOUBT CHECK WITH ARCHITECT

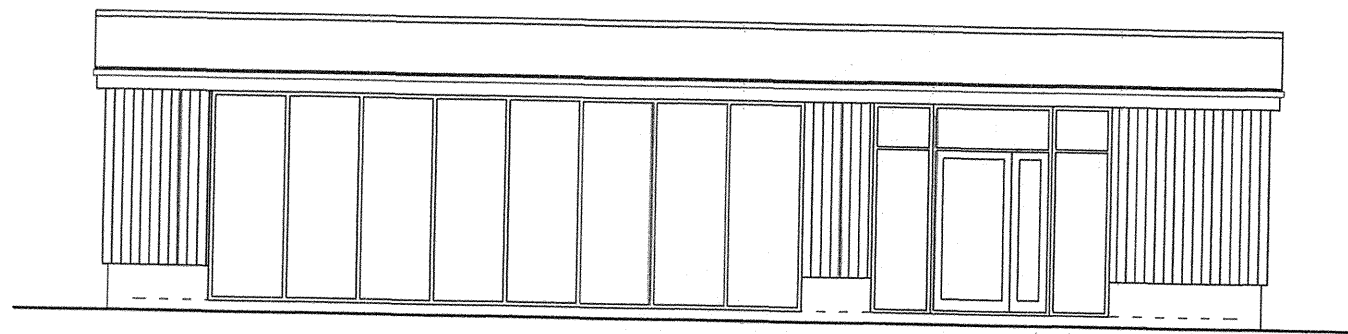


SOUTH EAST ELEVATION

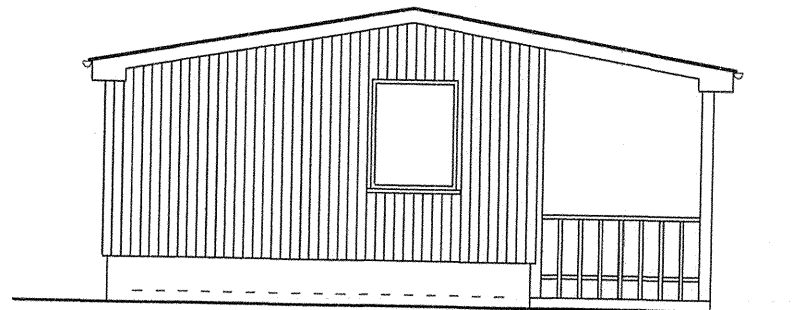


NORTH EAST ELEVATION




NORTH WEST ELEVATION

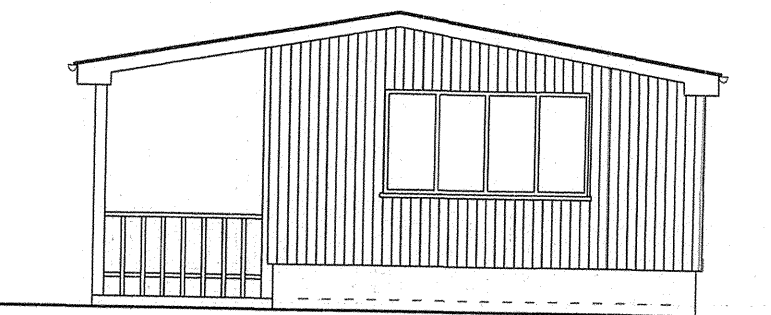

SOUTH WEST ELEVATION

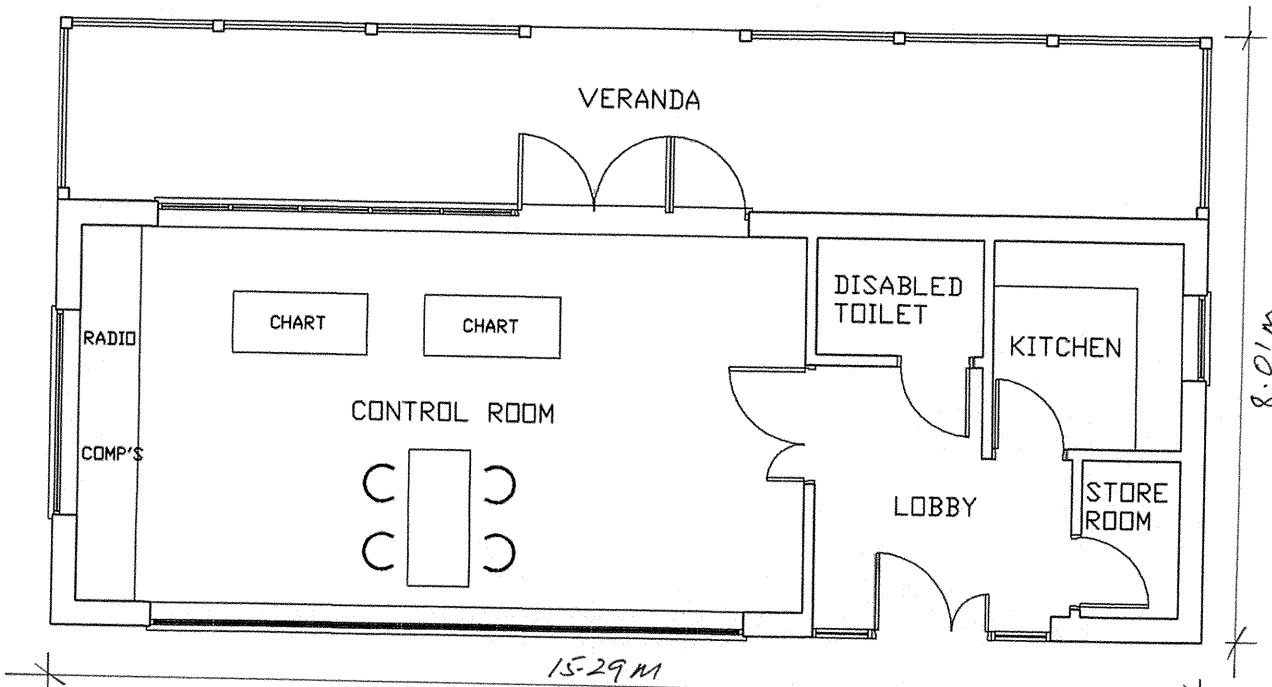

FLOOR PLAN OF FACILITIES BUILDING

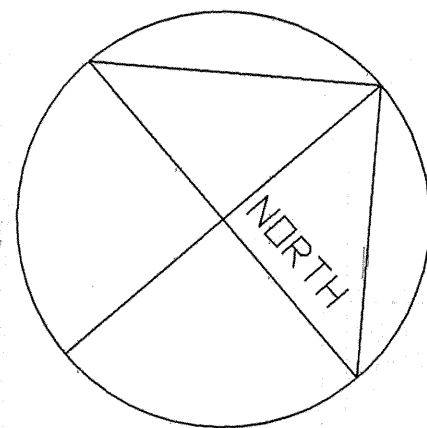

WIGAN M.B.C PLANNING DEPT.  
APPLICATION REFERENCE  
A/14/79296  
FILE COPY

A	BUILDING LAYOUT DEVELOPED	26/10/11	AC
No	Revision	Date	Init's

Job  
PROPOSED FLYING CLUB  
WINWICK LANE  
WARRINGTON

Drawing  
FLOOR PLAN & ELEVATIONS  
OF CLUB FACILITIES  
BUILDING AS PROPOSED

Client  
LIGHT PLANES LANCASHIRE  
LTD

JOHN CRUMPLIN

PHILIP JOHNSON

PARTNERSHIP

ARCHITECTS

26 Museum Street, Warrington, Cheshire, WA1 1HU  
Telephone 01925 570071 Fax 01925 570072

Scale	Date	Drawn
1:100	JULY 11	AC

Job No	Dwg No	Rev
1701	212	A